



PROPOSED FIRST FLOOR PLAN  
SCALE 1/50

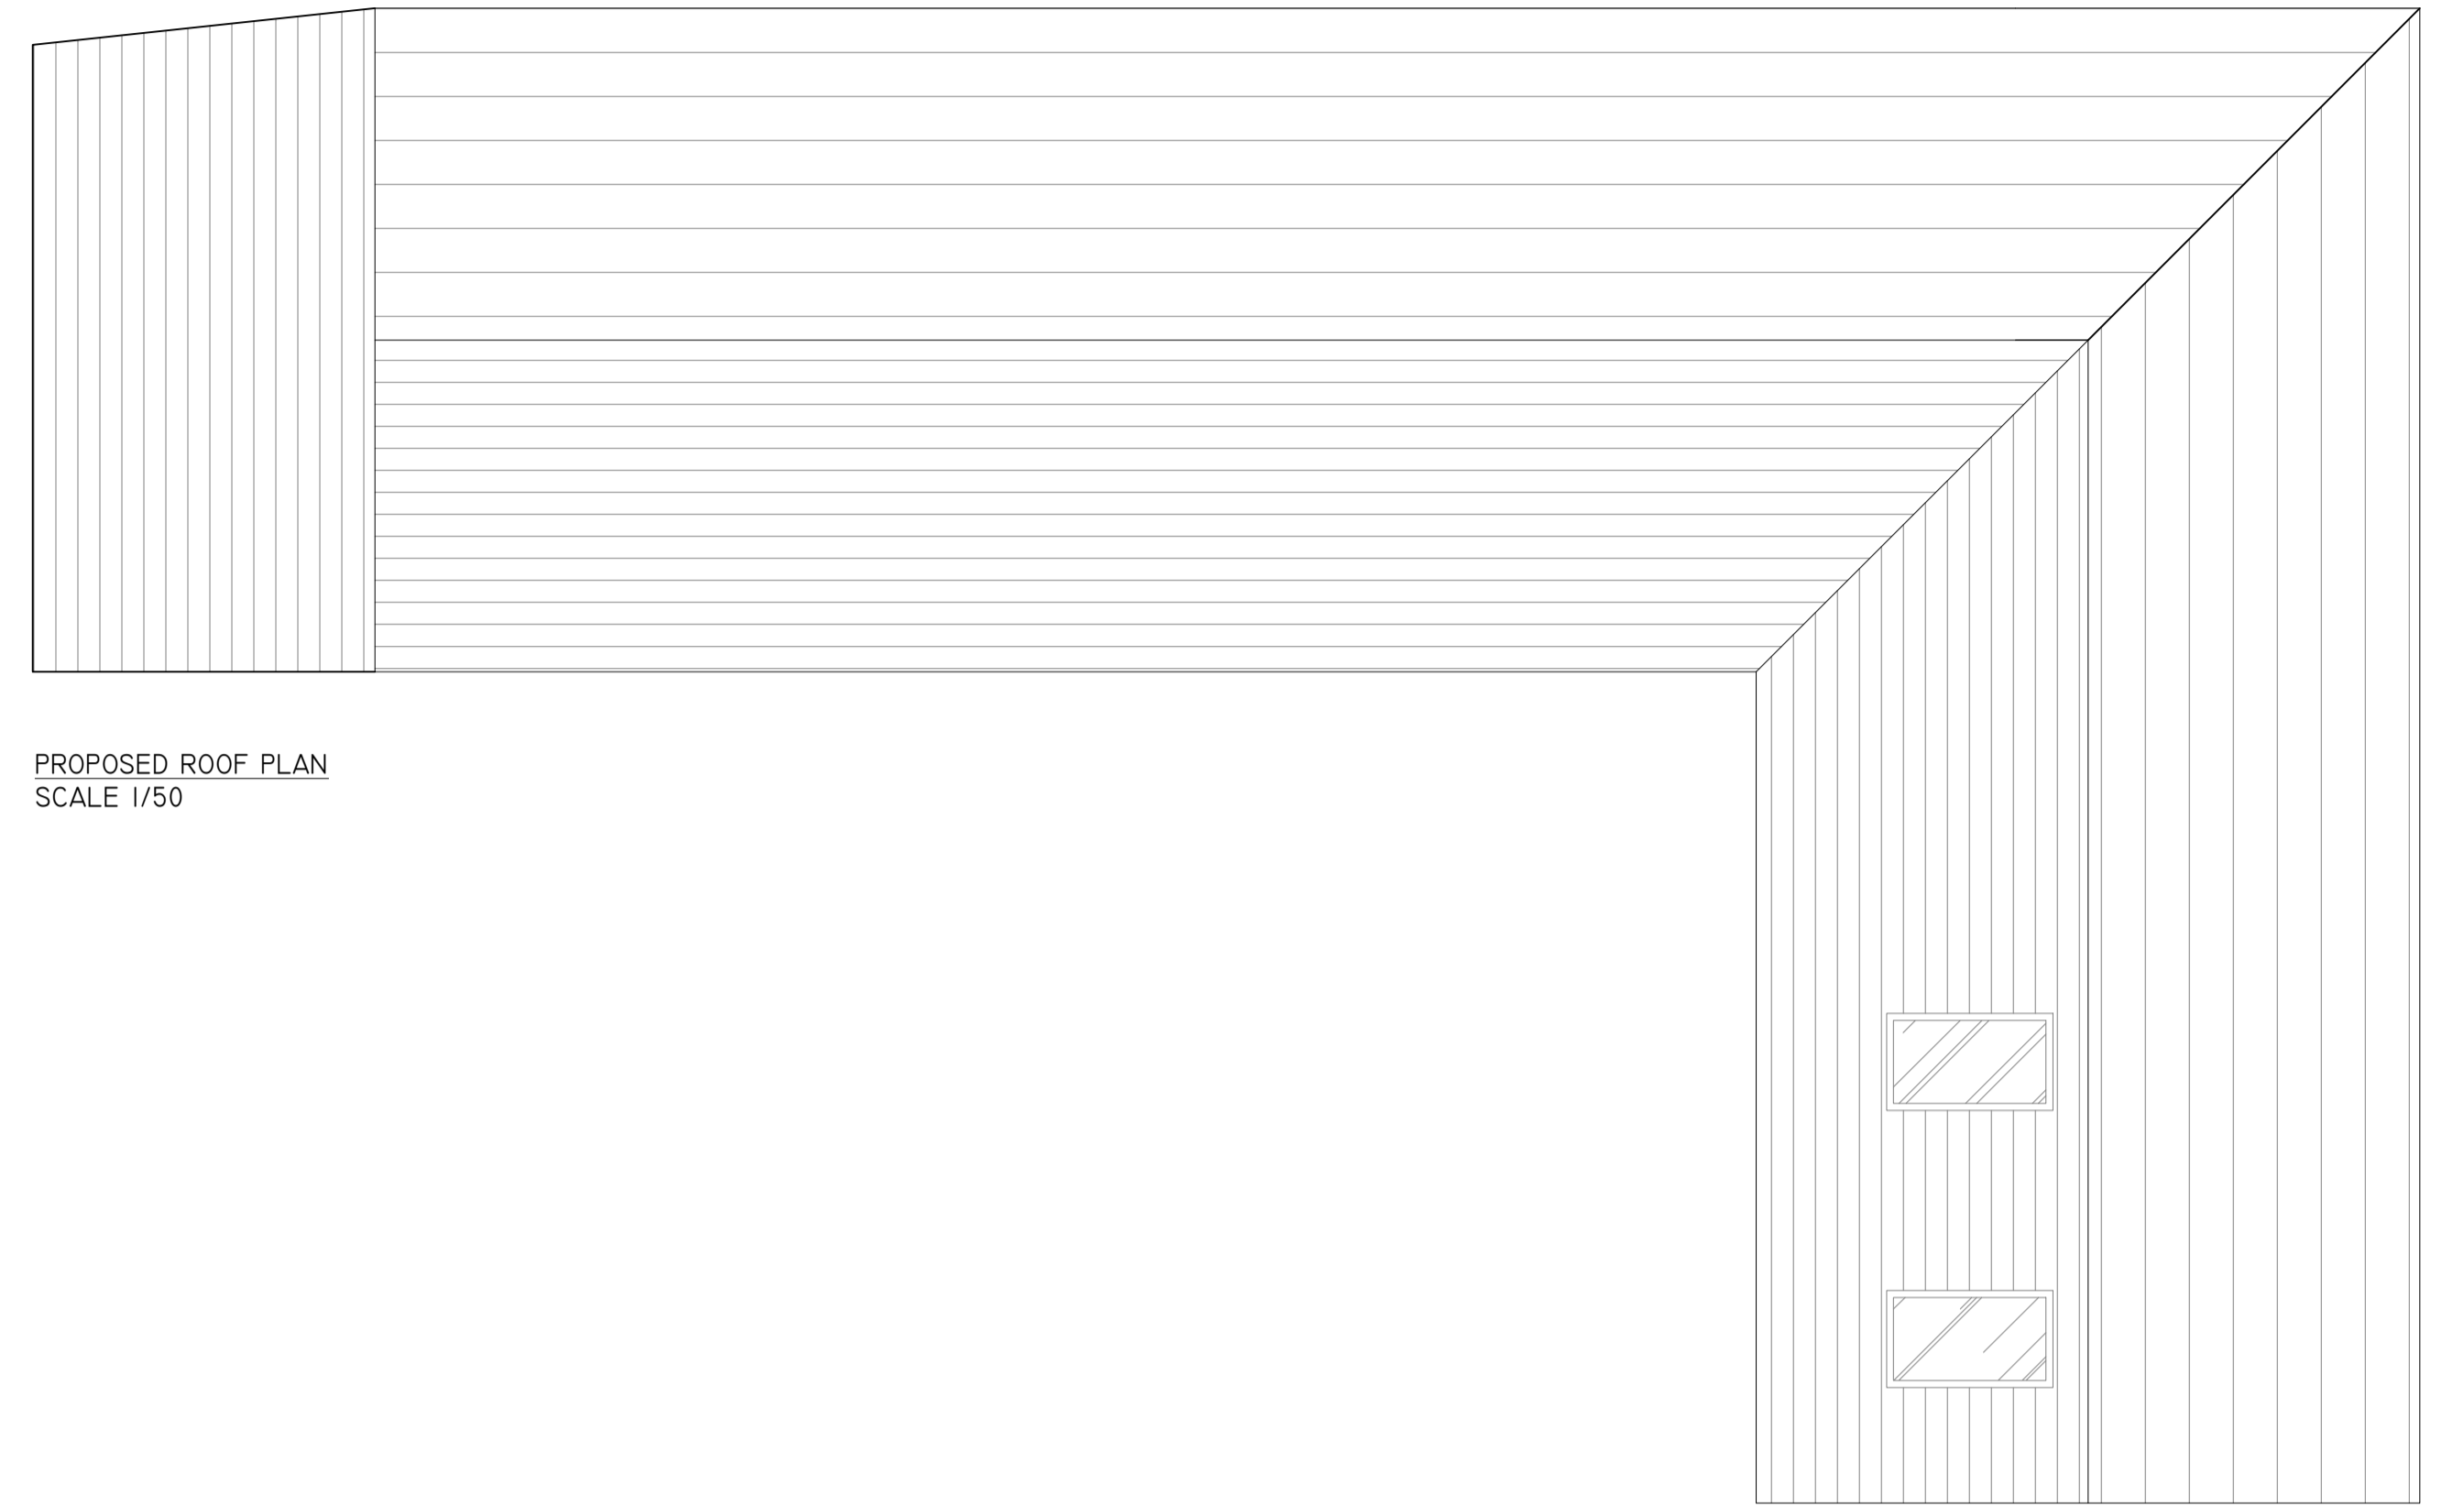


PROPOSED ROOF PLAN  
SCALE 1/50

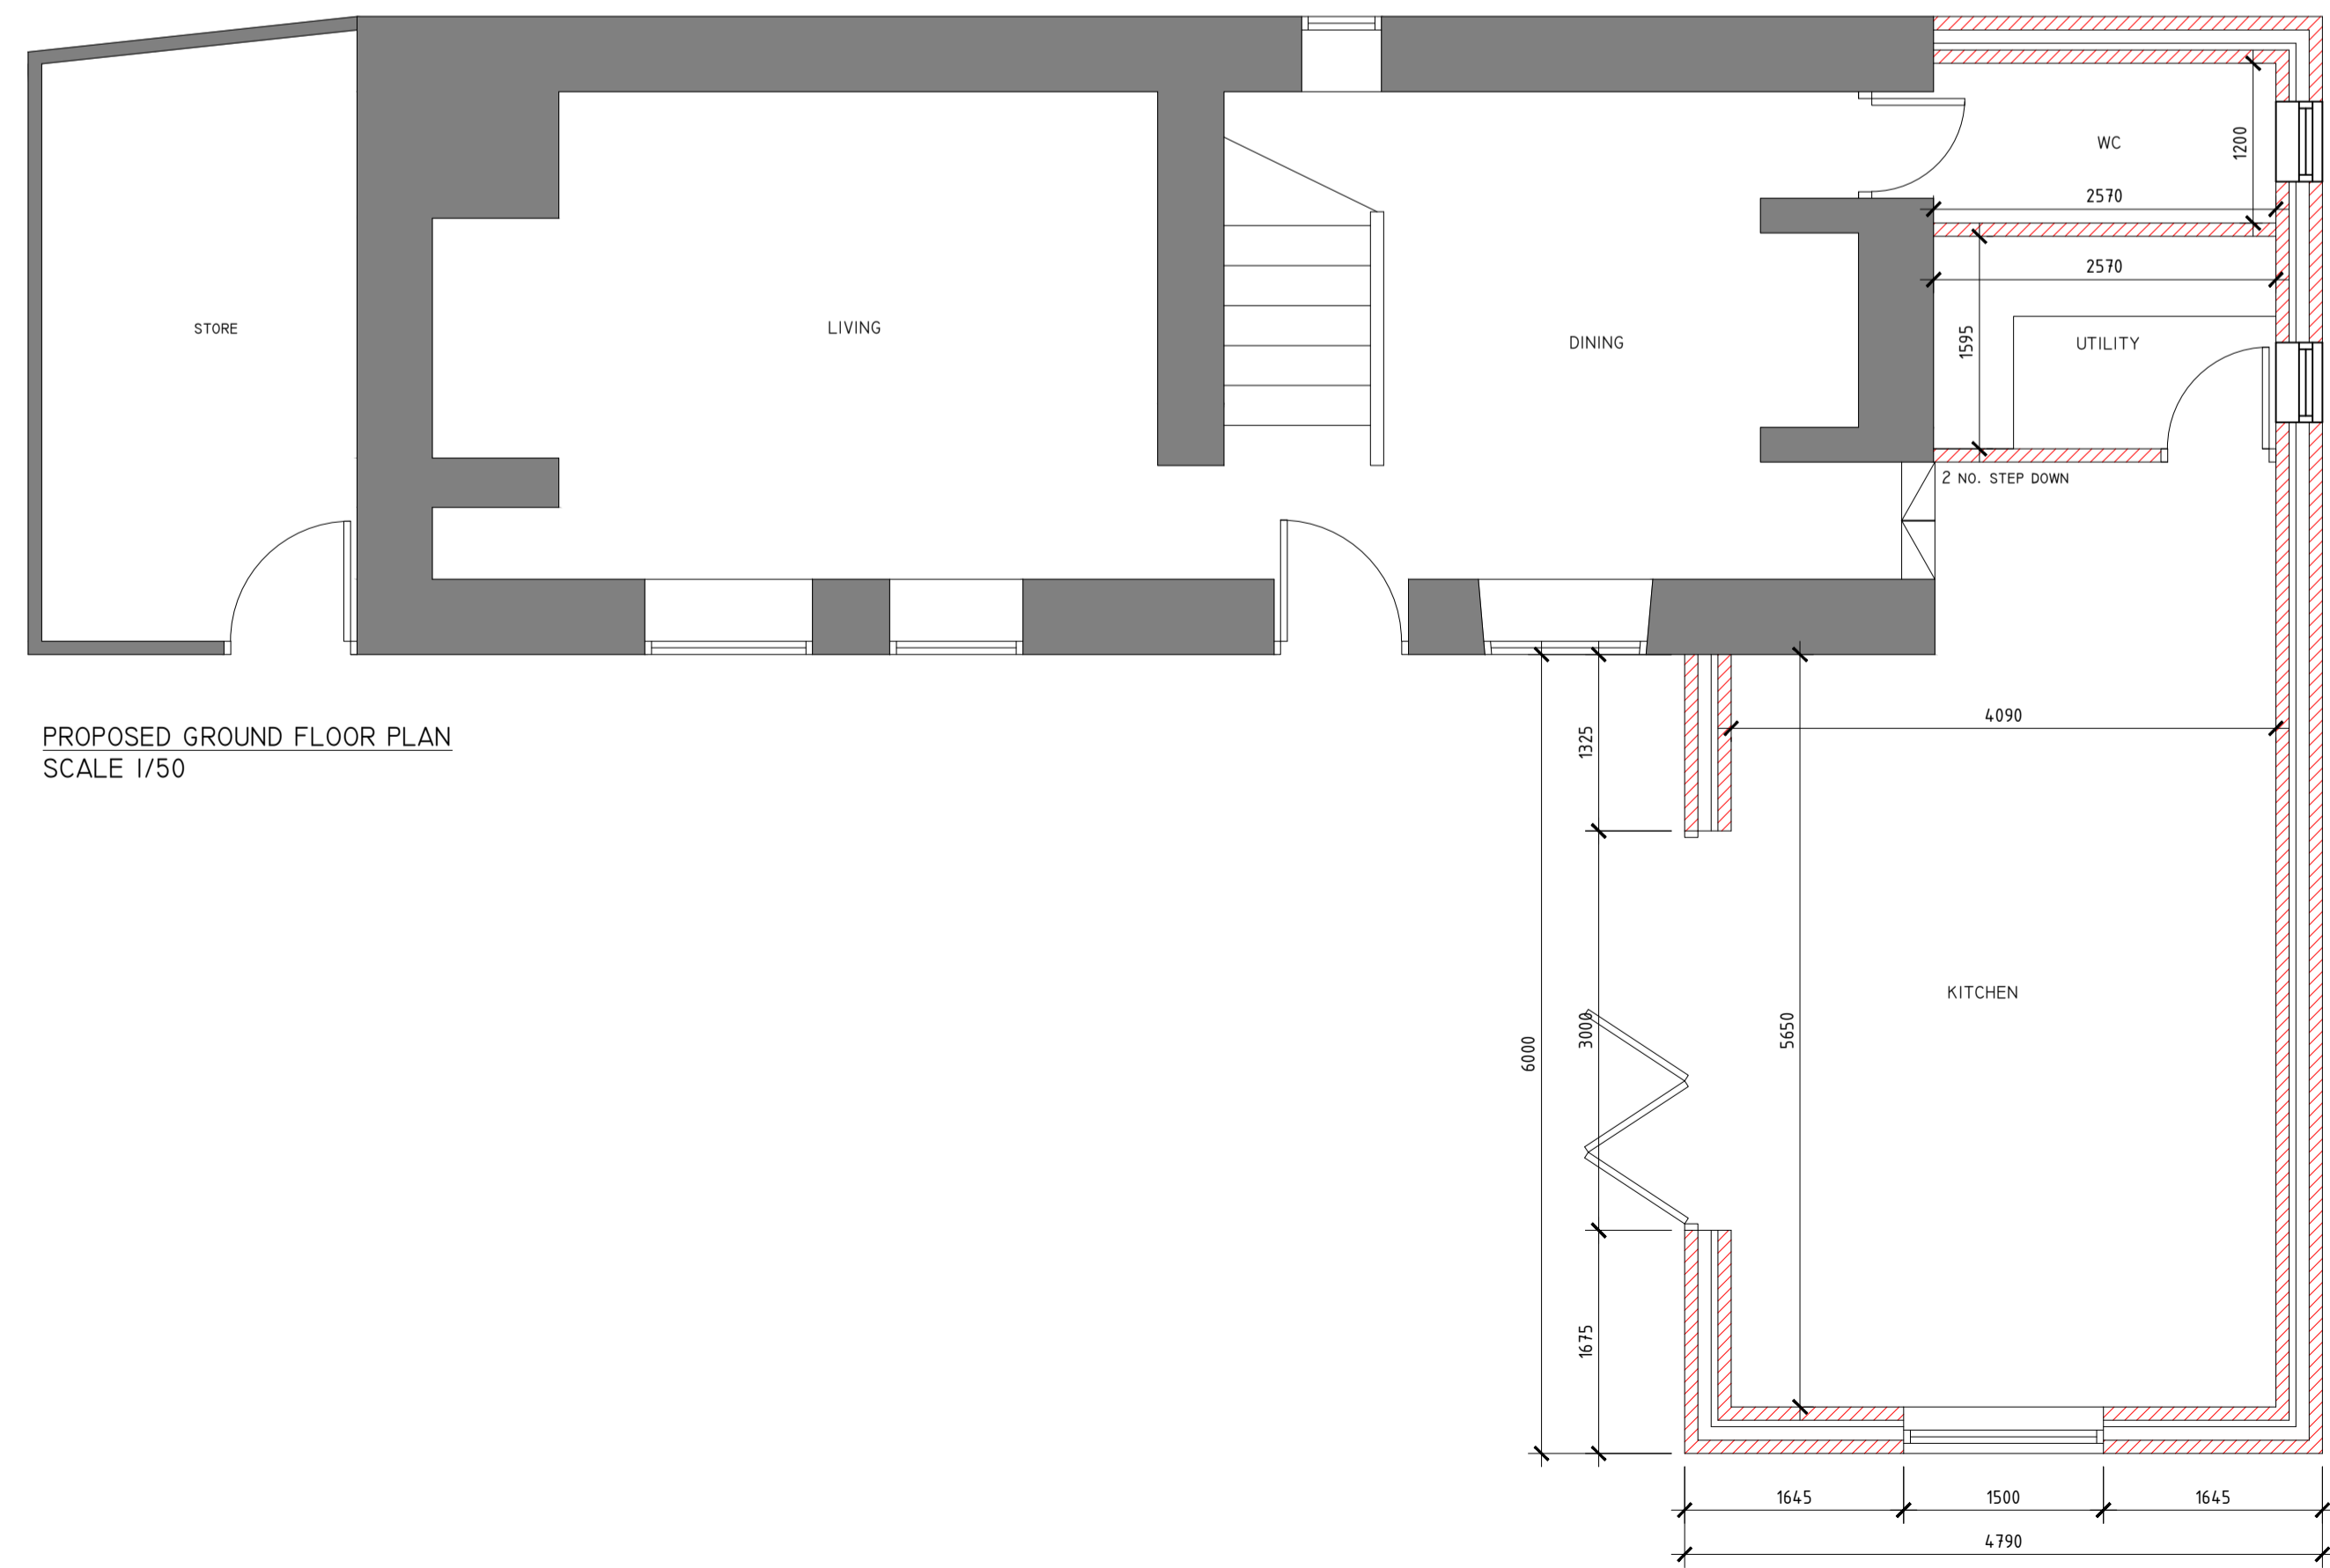

PROPOSED GROUND FLOOR PLAN  
SCALE 1/50



Site Block Plan - Proposed  
Scale 1/200

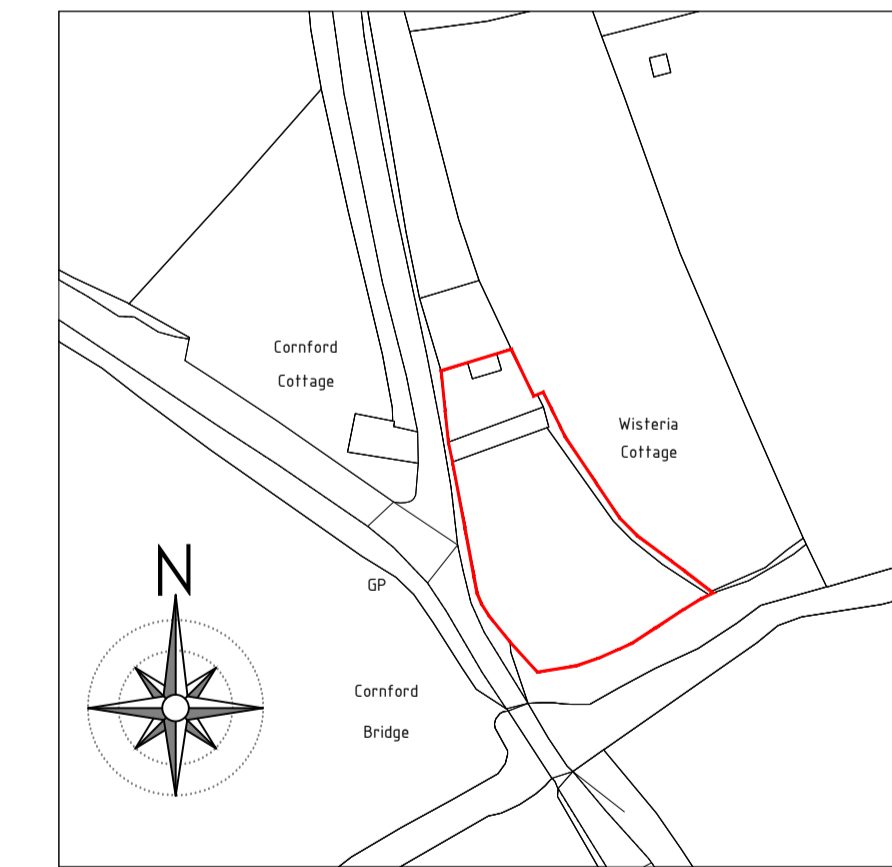

Location Plan  
Scale 1/1250

*Wis  
Cott.*



Rev	Date	Description	Drn



**Project**  
 PROPOSED 2 STOREY EXTENSION,  
 WISTERIA COTTAGE  
 HOLWELL  
 SHERBORNE  
 DORSET, DT9 5JZ

**Client**  
 Mr & Mrs Axten

**Drawing Title**  
 Proposed Floor Plans

**Scale** as noted - A1 **Date** 09.08.2022

**Drawn** TM **CHKD** N/A

**DWG No.** 1707-101 **Rev.** -