




Existing Plan

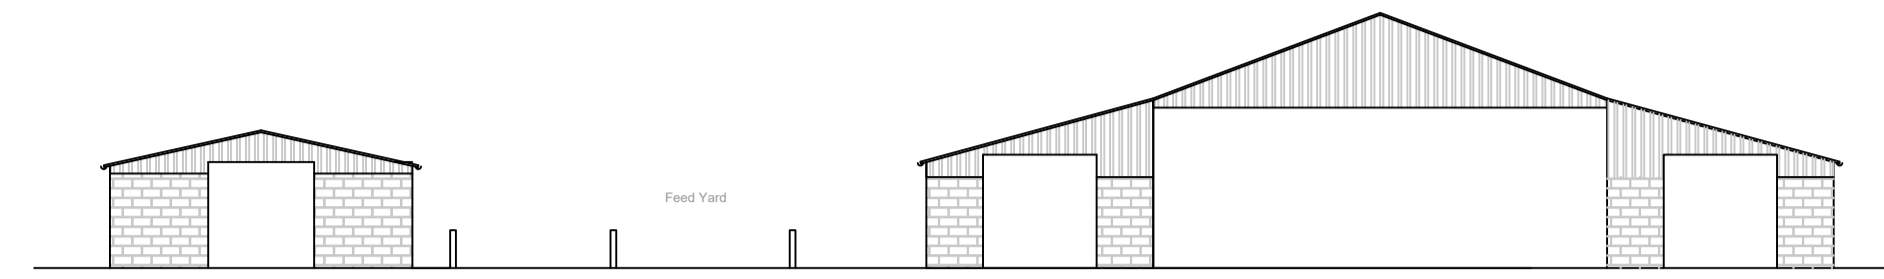


Existing West Elevation

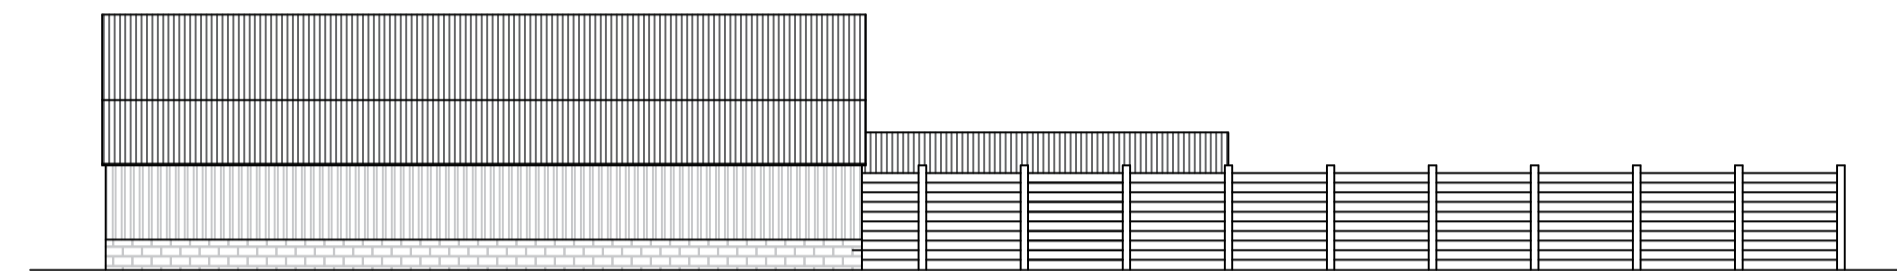


Existing South Elevation

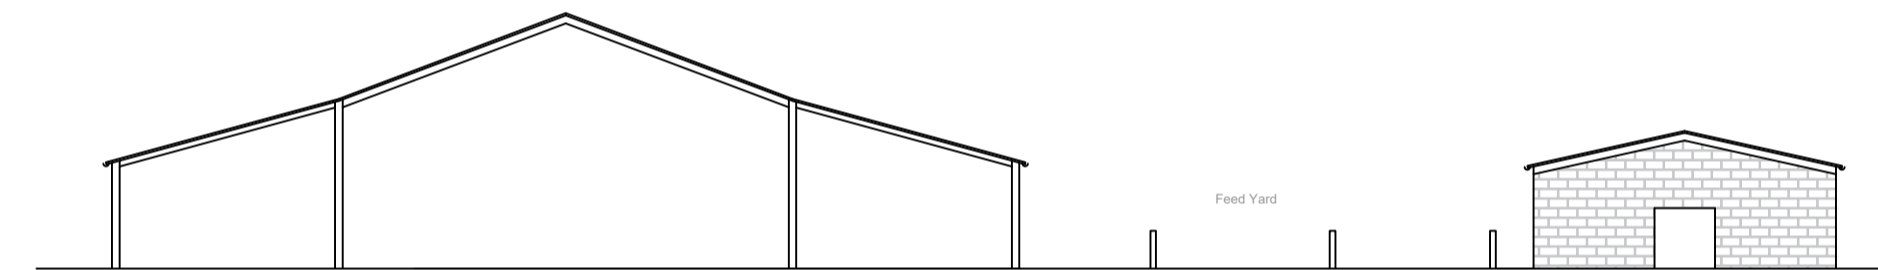

Existing East Elevation

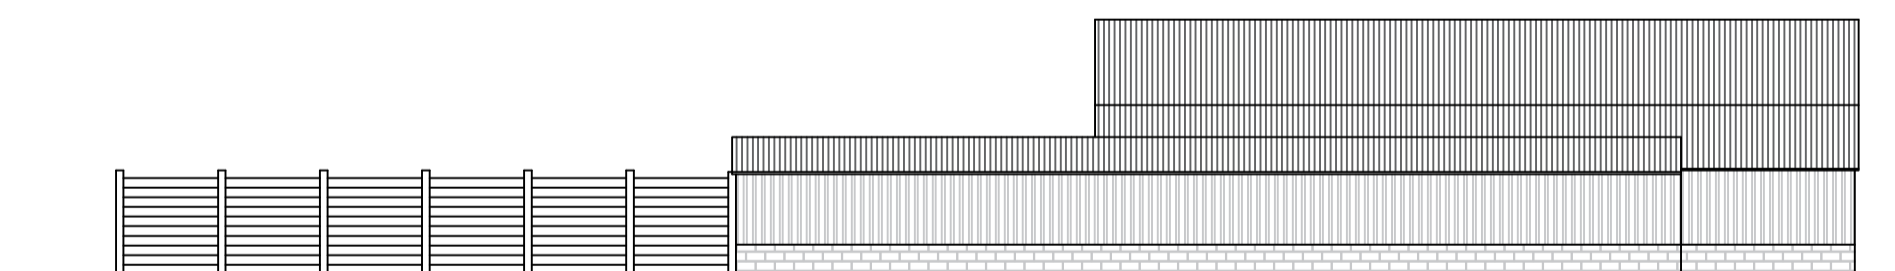

Existing North Elevation

 

**List of Revisions:**

--

**Notes:**

This drawing remains the copyright of Symonds & Sampson LLP and shall not be reproduced, used or distributed without our written authority. All dimensions must be checked onsite and not scaled from this drawing for construction purposes. Use annotated dimensions where shown.

**Project:**

New Roof Over Feed Yard at Densham Farm, Stakes Lane, Bishops Down, Sherborne, DT9 5PN

**Client:**

J Yeatman

**Drawing Title:**

Existing Plan and Elevations

**Date:**

06 April 2023

**Scale:**

1:200 @A1

**Drawing Ref:**

3200\_01

**Revision:**

