


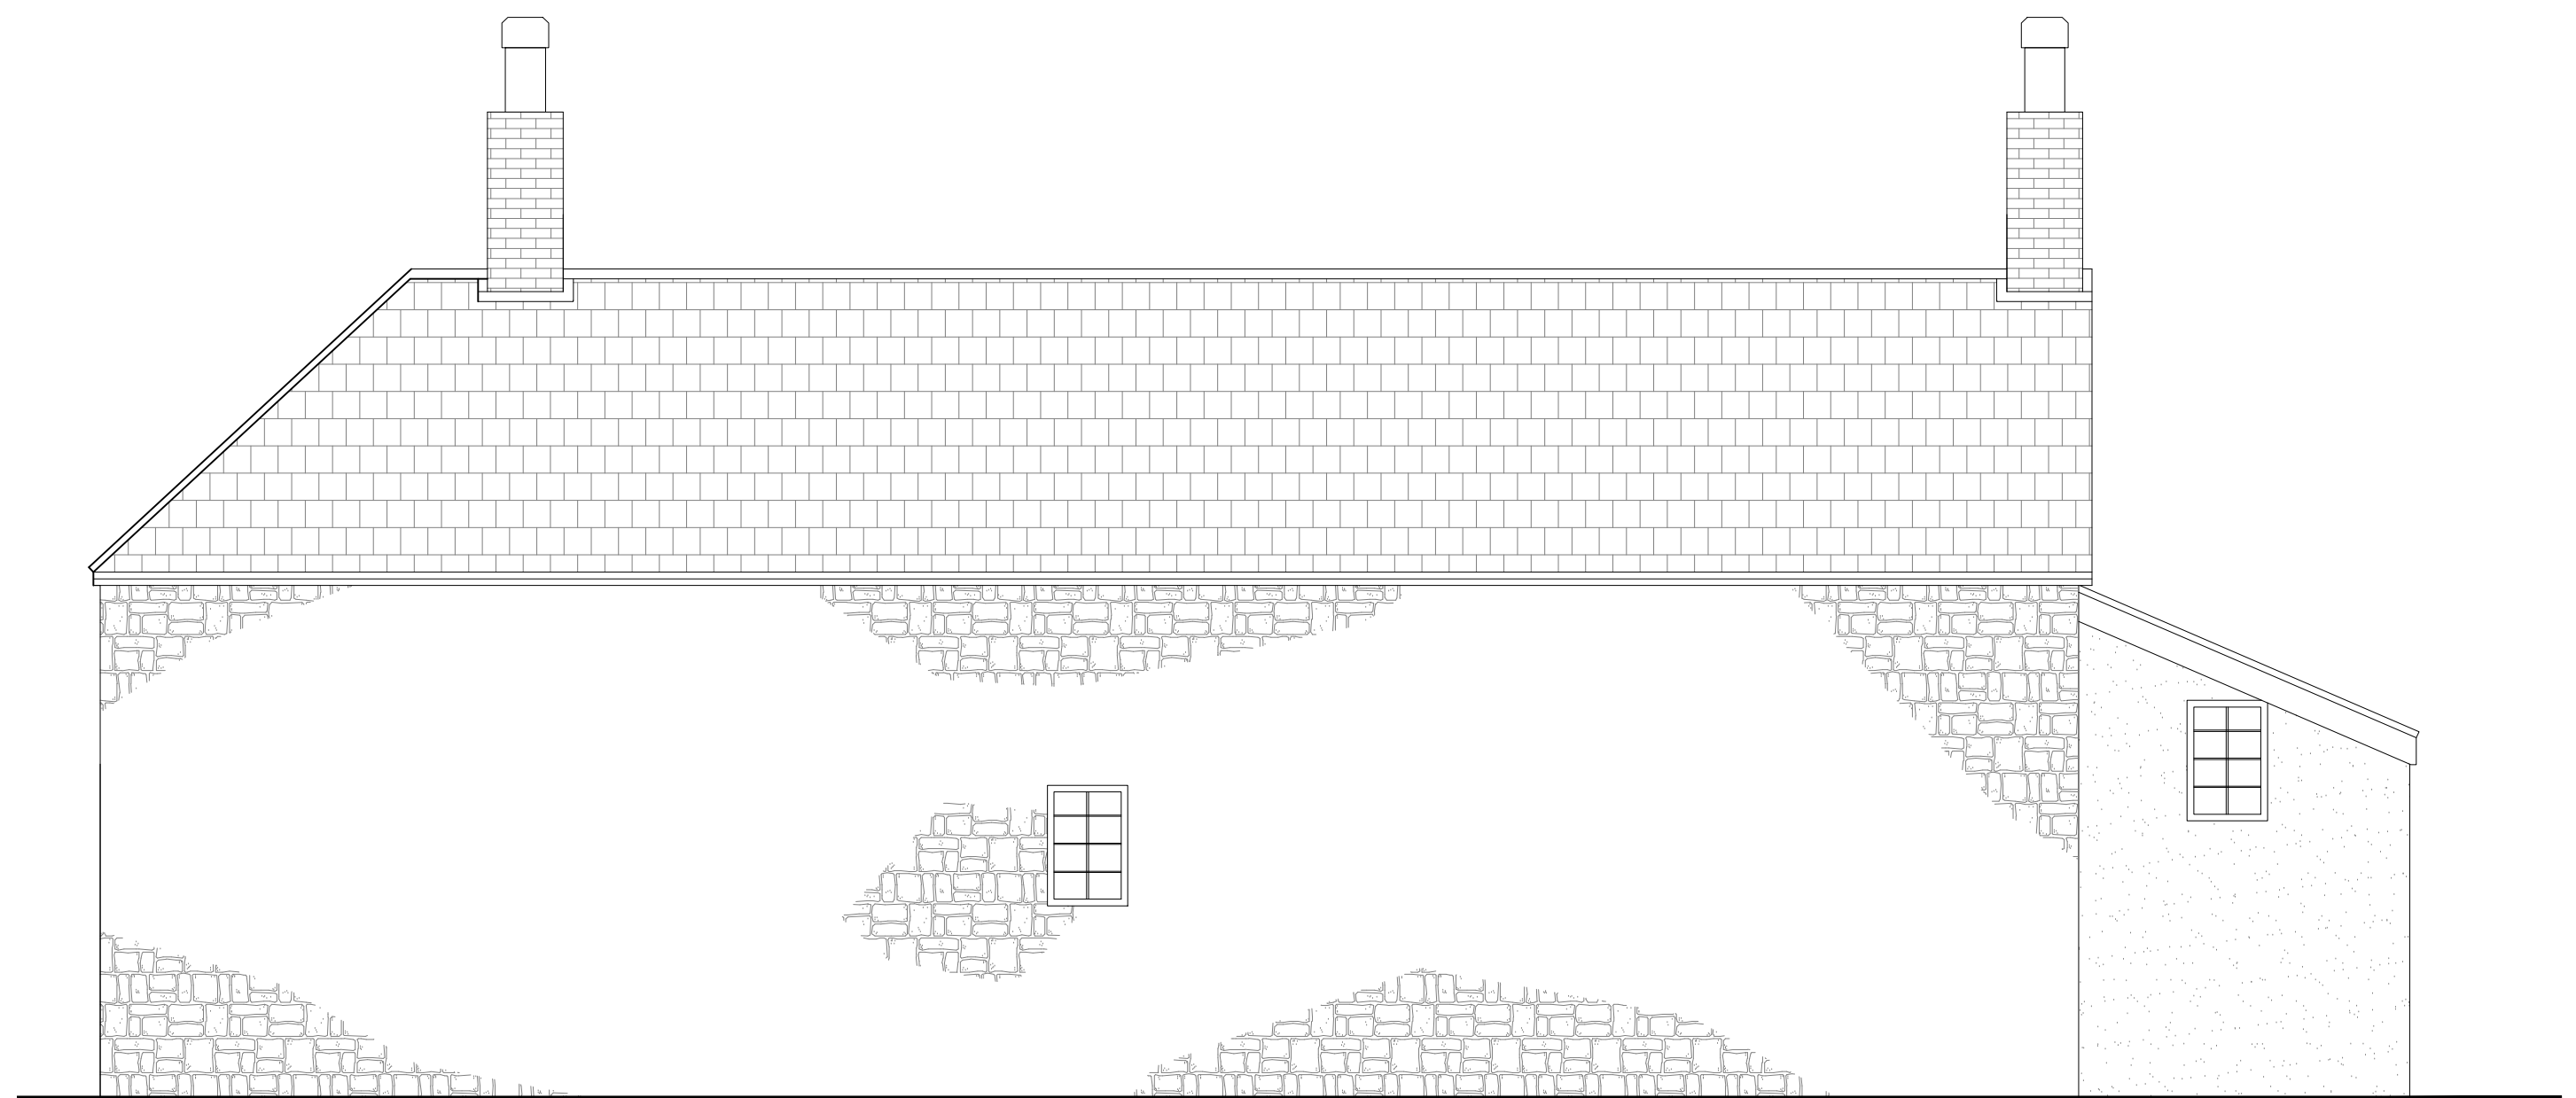


PROPOSED SOUTH FACING ELEVATION
SCALE 1/50



PROPOSED WEST FACING ELEVATION
SCALE 1/50



PROPOSED NORTH FACING ELEVATION
SCALE 1/50

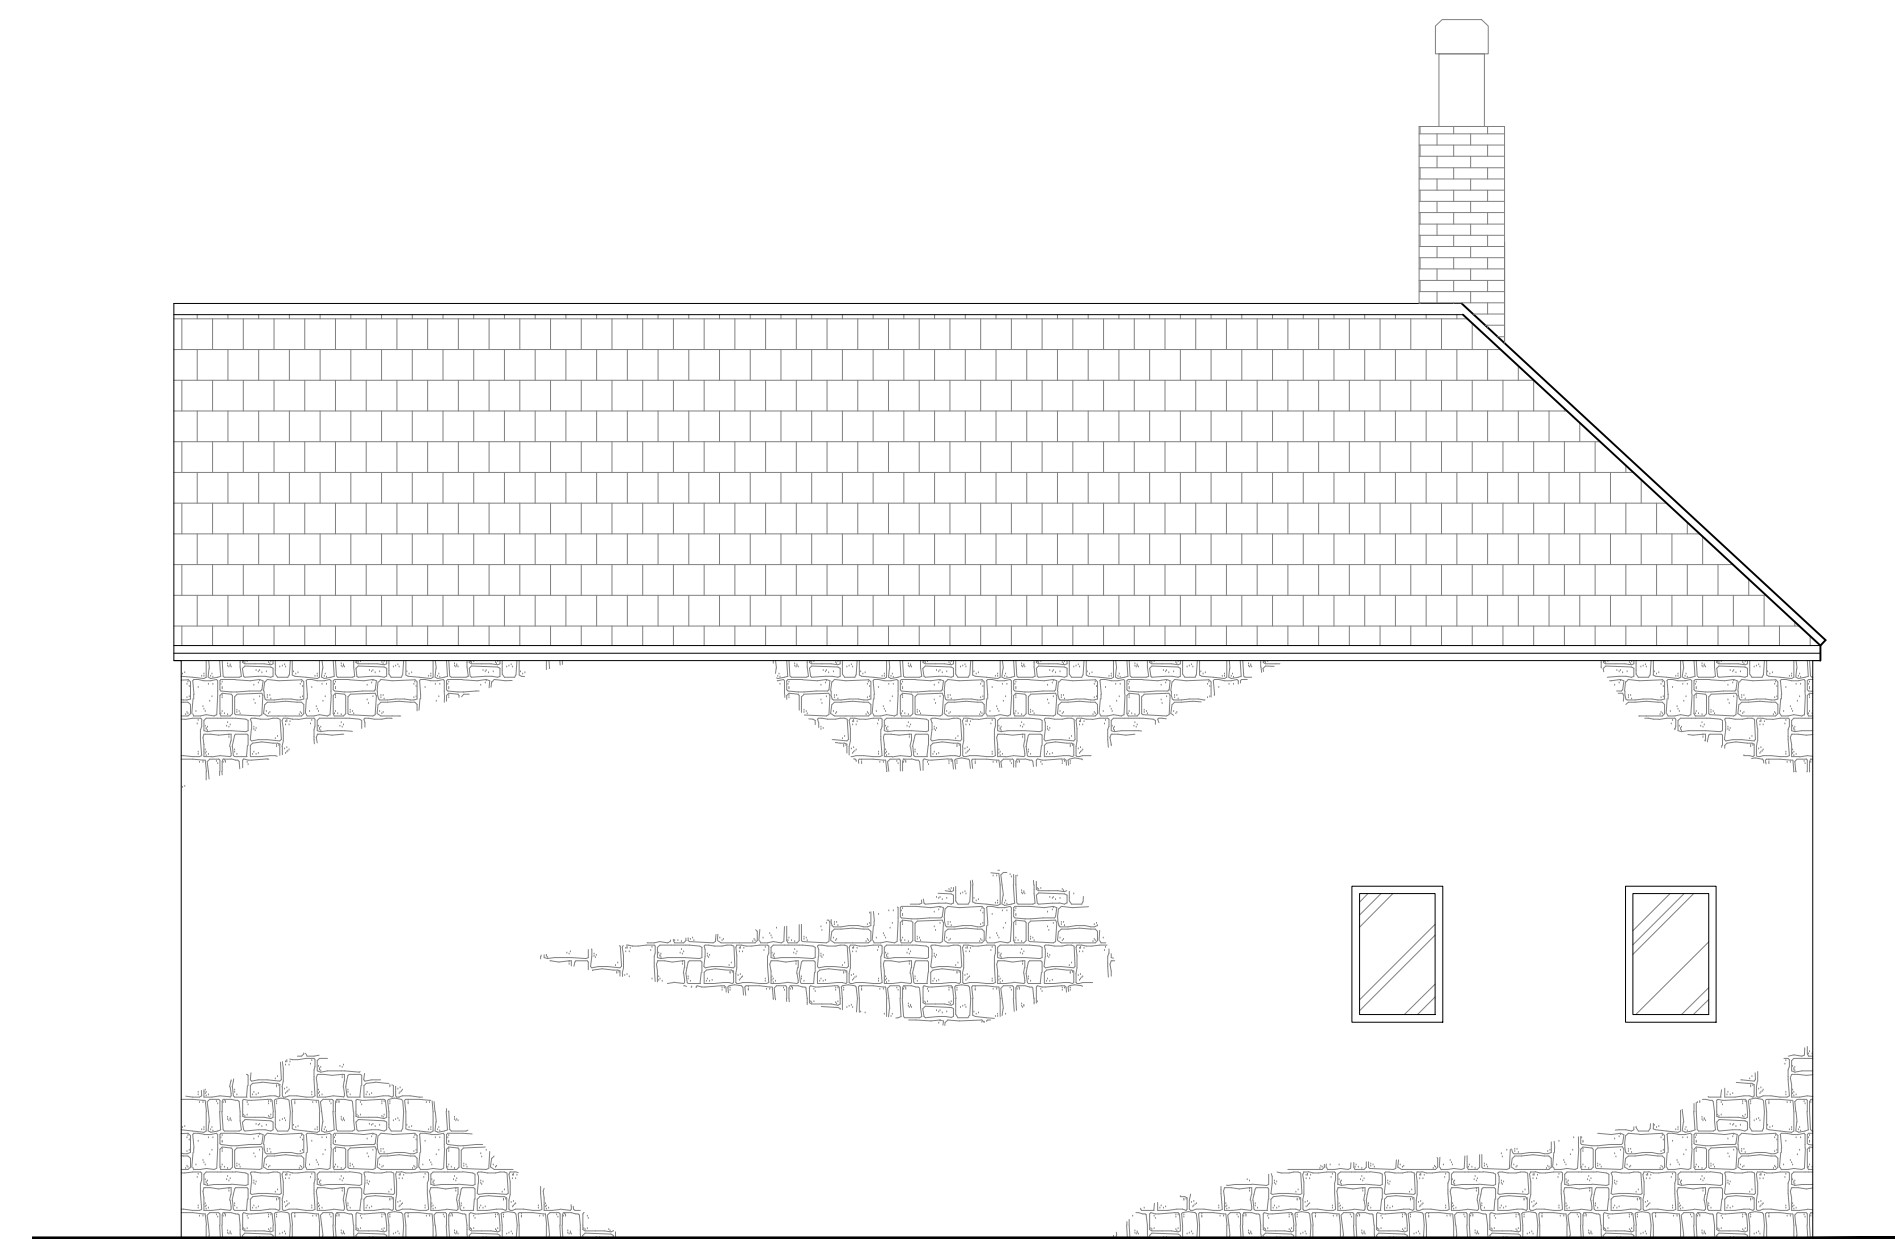

PROPOSED EAST FACING ELEVATION
SCALE 1/50

Rev	Date	Description	Drn



Project
 PROPOSED 2 STOREY EXTENSION,
 WISTERIA COTTAGE
 HOLWELL
 SHERBORNE
 DORSET, DT9 5JZ

Client
 Mr & Mrs Axten

Drawing Title
 Proposed Elevations

Scale as noted - A1 **Date** 09.08.2022

Drawn TM **CHKD** N/A

DWG No. 1707-102 **Rev.** -

